



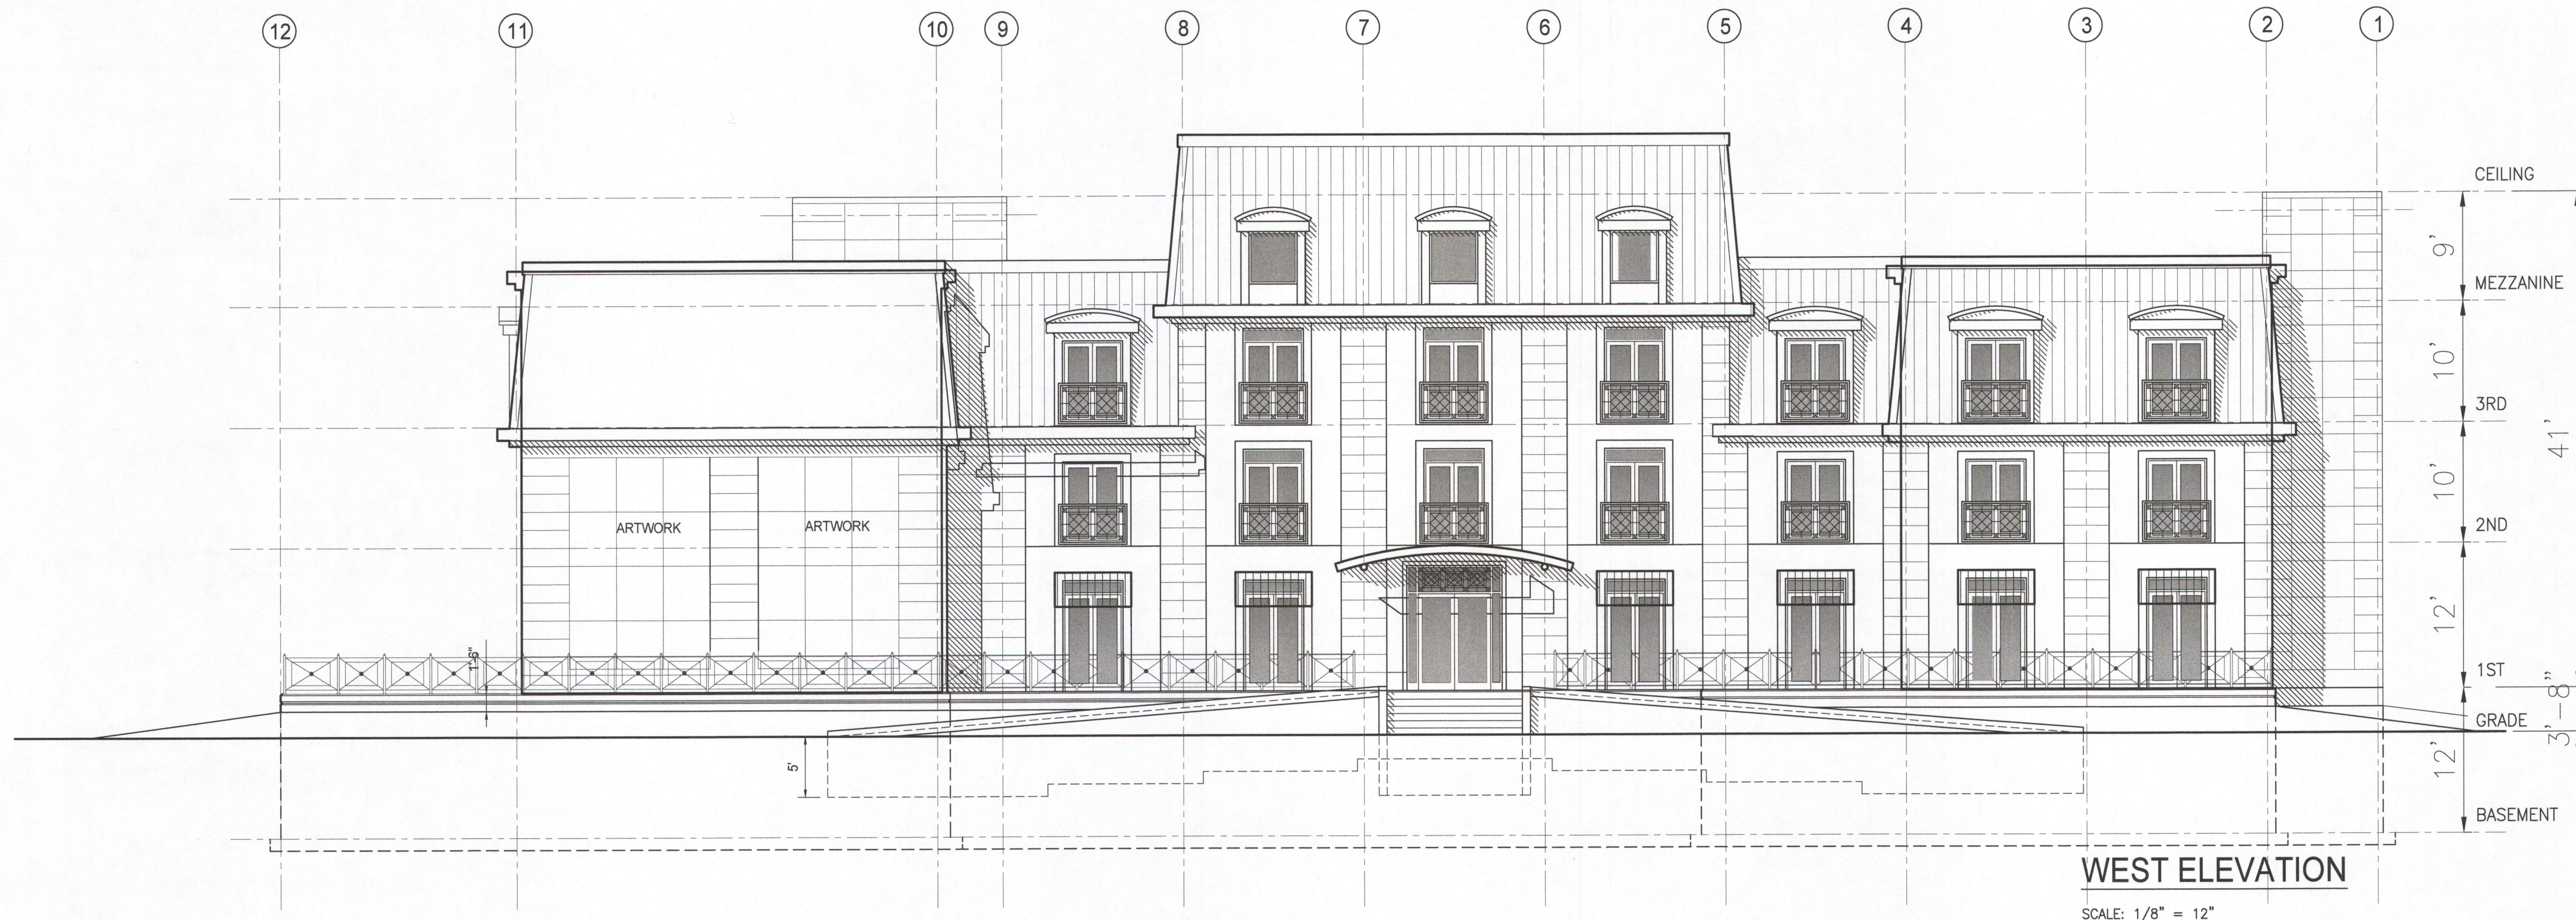

WEST ELEVATION

SCALE: 1/8" = 12"

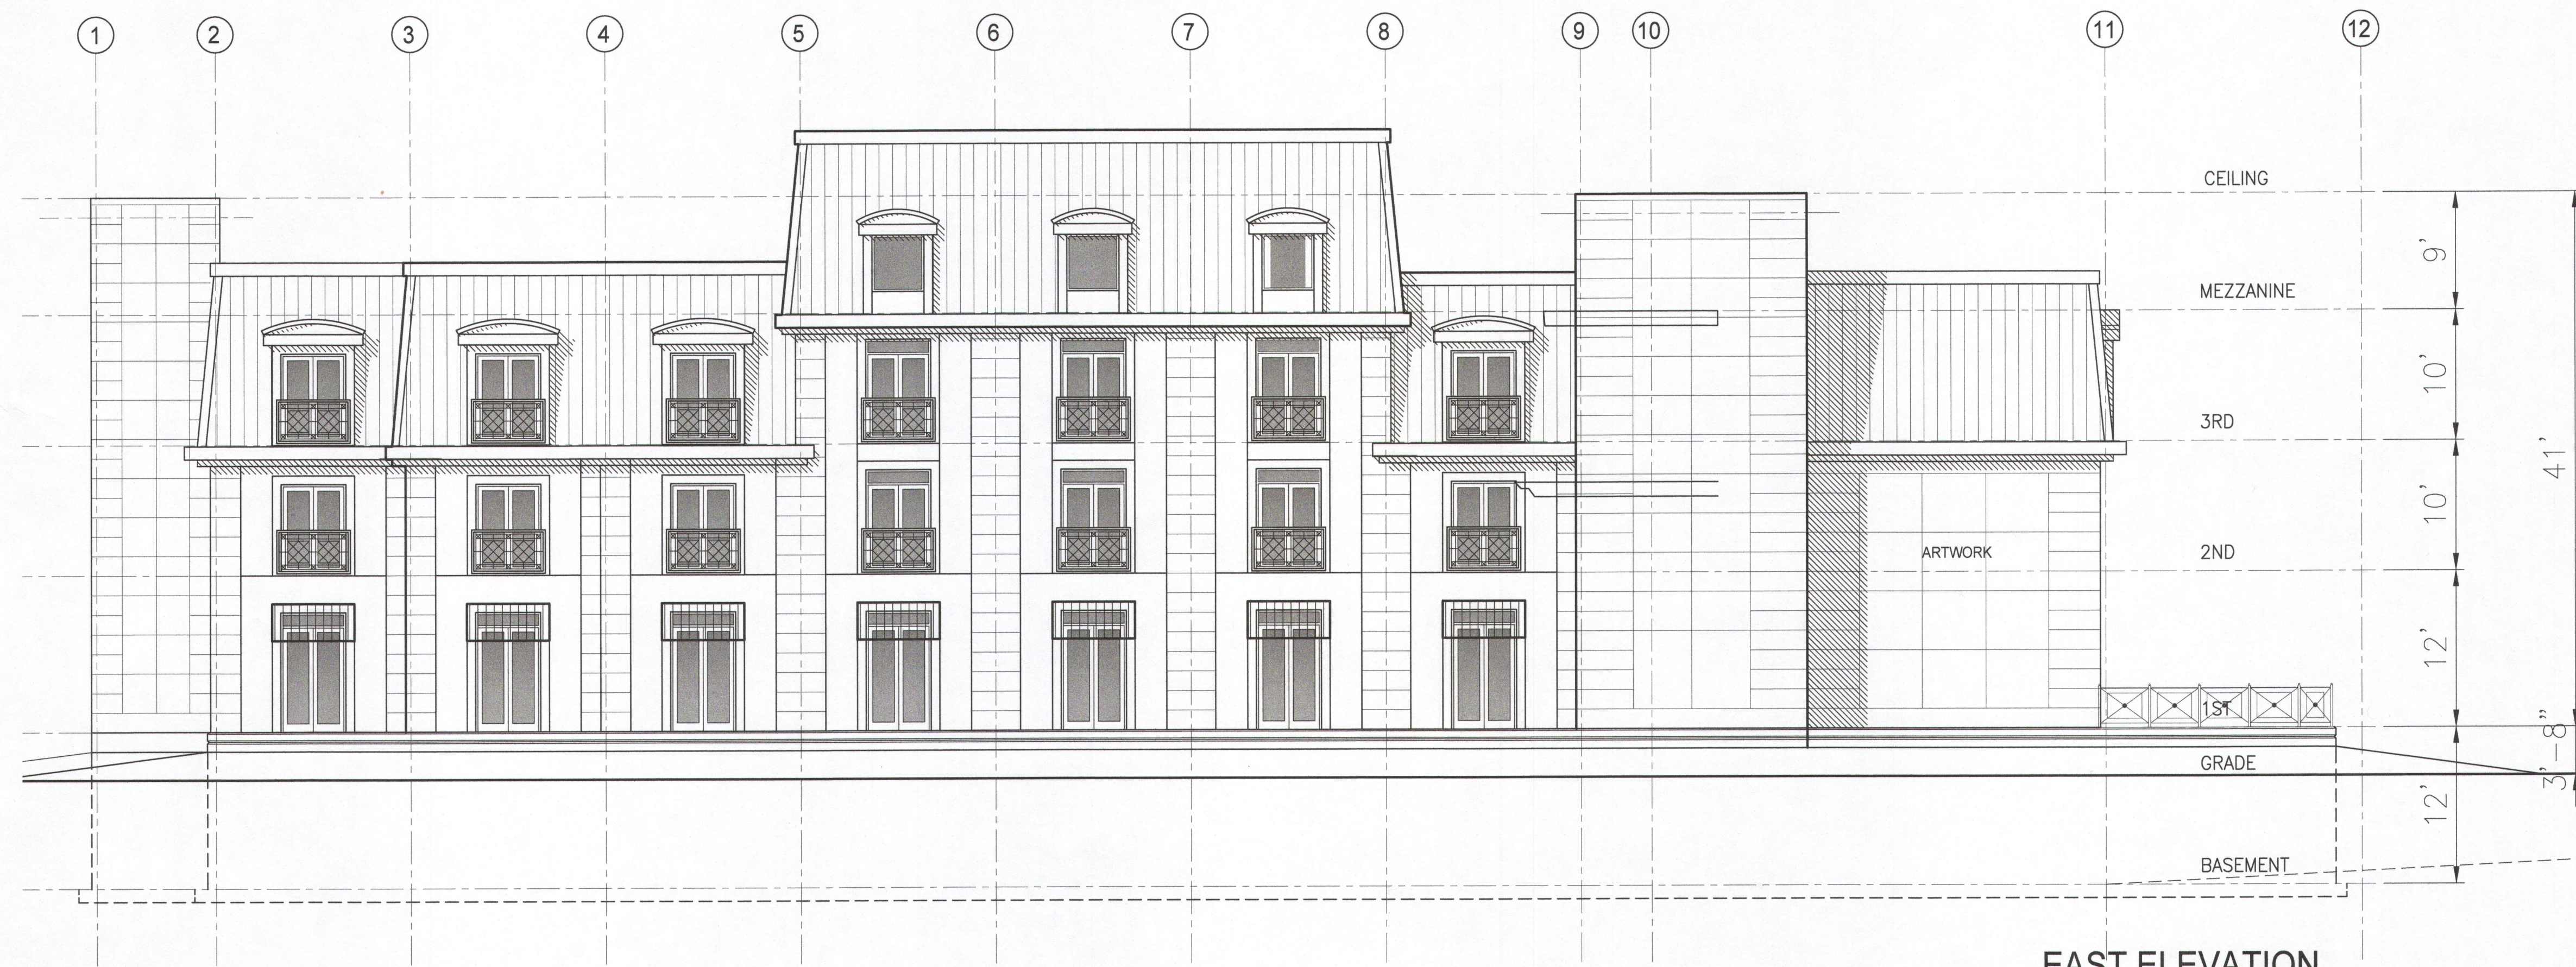

EAST ELEVATION

SCALE: 1/8" = 12"

1. COPYRIGHT OF THIS DRAWING IS RESERVED BY THE ARCHITECT. THE ARCHITECT BEARS NO RESPONSIBILITY FOR THE INTERPRETATION OF THESE DOCUMENTS BY THE ARCHITECT. THE DRAWING AND THE INFORMATION CONTAINED THEREIN MAY NOT BE REPRODUCED IN WHOLE OR IN PART WITHOUT PRIOR WRITTEN PERMISSION OF THE ARCHITECT.

2. THESE CONTRACT DOCUMENTS ARE THE PROPERTY OF THE ARCHITECT. THE ARCHITECT BEARS NO RESPONSIBILITY FOR THE INTERPRETATION OF THESE DOCUMENTS BY THE ARCHITECT. THE DRAWING AND THE INFORMATION CONTAINED THEREIN MAY NOT BE REPRODUCED IN WHOLE OR IN PART WITHOUT PRIOR WRITTEN PERMISSION OF THE ARCHITECT.

3. DRAWINGS ARE NOT TO BE SCALED FOR CONSTRUCTION. THE CONTRACTOR IS TO VERIFY ALL EXISTING CONDITIONS AND DIMENSIONS REQUIRED TO PERFORM THE WORK AND REPORT ANY DISCREPANCIES WITH THE CONTRACT DOCUMENTS TO THE ARCHITECT BEFORE COMMENCING ANY WORK.

4. POSITIONS OF EXPOSED FINISHED MECHANICAL OR ELECTRICAL DEVICES, FITTINGS, AND FIXTURES INDICATED ON THESE DRAWINGS GOVERN OVER THE MECHANICAL AND ELECTRICAL DRAWINGS. THOSE ITEMS NOT CLEARLY LOCATED WILL BE LOCATED AS DIRECTED BY THE ARCHITECT.

5. THESE DRAWINGS ARE NOT TO BE USED FOR CONSTRUCTION UNLESS NOTED BELOW AS "ISSUANCE FOR CONSTRUCTION".

6. ALL WORK IS TO BE CARRIED OUT IN CONFORMANCE WITH THE CODE AND BYLAWS OF THE AUTHORITIES HAVING JURISDICTION.

7. THE AUTHORS OF THESE PLANS AND SPECIFICATIONS GIVE NO WARRANTY OR REPRESENTATION TO ANY PARTY ABOUT THE CONSTRUCTIBILITY OF THE WORK(S) REPRESENTED BY THEM. ALL CONTRACTORS OR SUBCONTRACTORS MUST SATISFY THEMSELVES WHEN BIDDING AND AT ALL TIMES ENSURE THAT THEY CAN PROPERLY CONSTRUCT THE WORK REPRESENTED BY THESE PLANS.

NO	DATE	DESCRIPTIONS
4		
3		
2	NOV 29,23	REZONING
1	NOV 10,23	PRELIMINARY DESIGN

REVISIONS

OWNER:
LAIS HOTEL PROPERTIES
LIMITED

48 JOHN STREET, PO BOX 1011
NIAGARA -ON-THE-LAKE, ON
ONTARIO, LOS 1JO

PROJECT:

49 ROOMS HOTEL

3823 MAIN STREET
JORDAN, ONTARIO

DRAWING:

EAST & WEST
ELEVATIONS

SCALE: 1/8" = 12"




7 VERGORDA CIRCLE
ST.CATHARINES, ONTARIO
L2T 2P1
TEL. 1905 685 9010
FAX. 1905 685 7950
mail@archwayarchitects.com

DATE : NOV 2023
DESIGN :
DRAFTING :
PRINT :
PROJECT :


DRAWING NO.

A-106

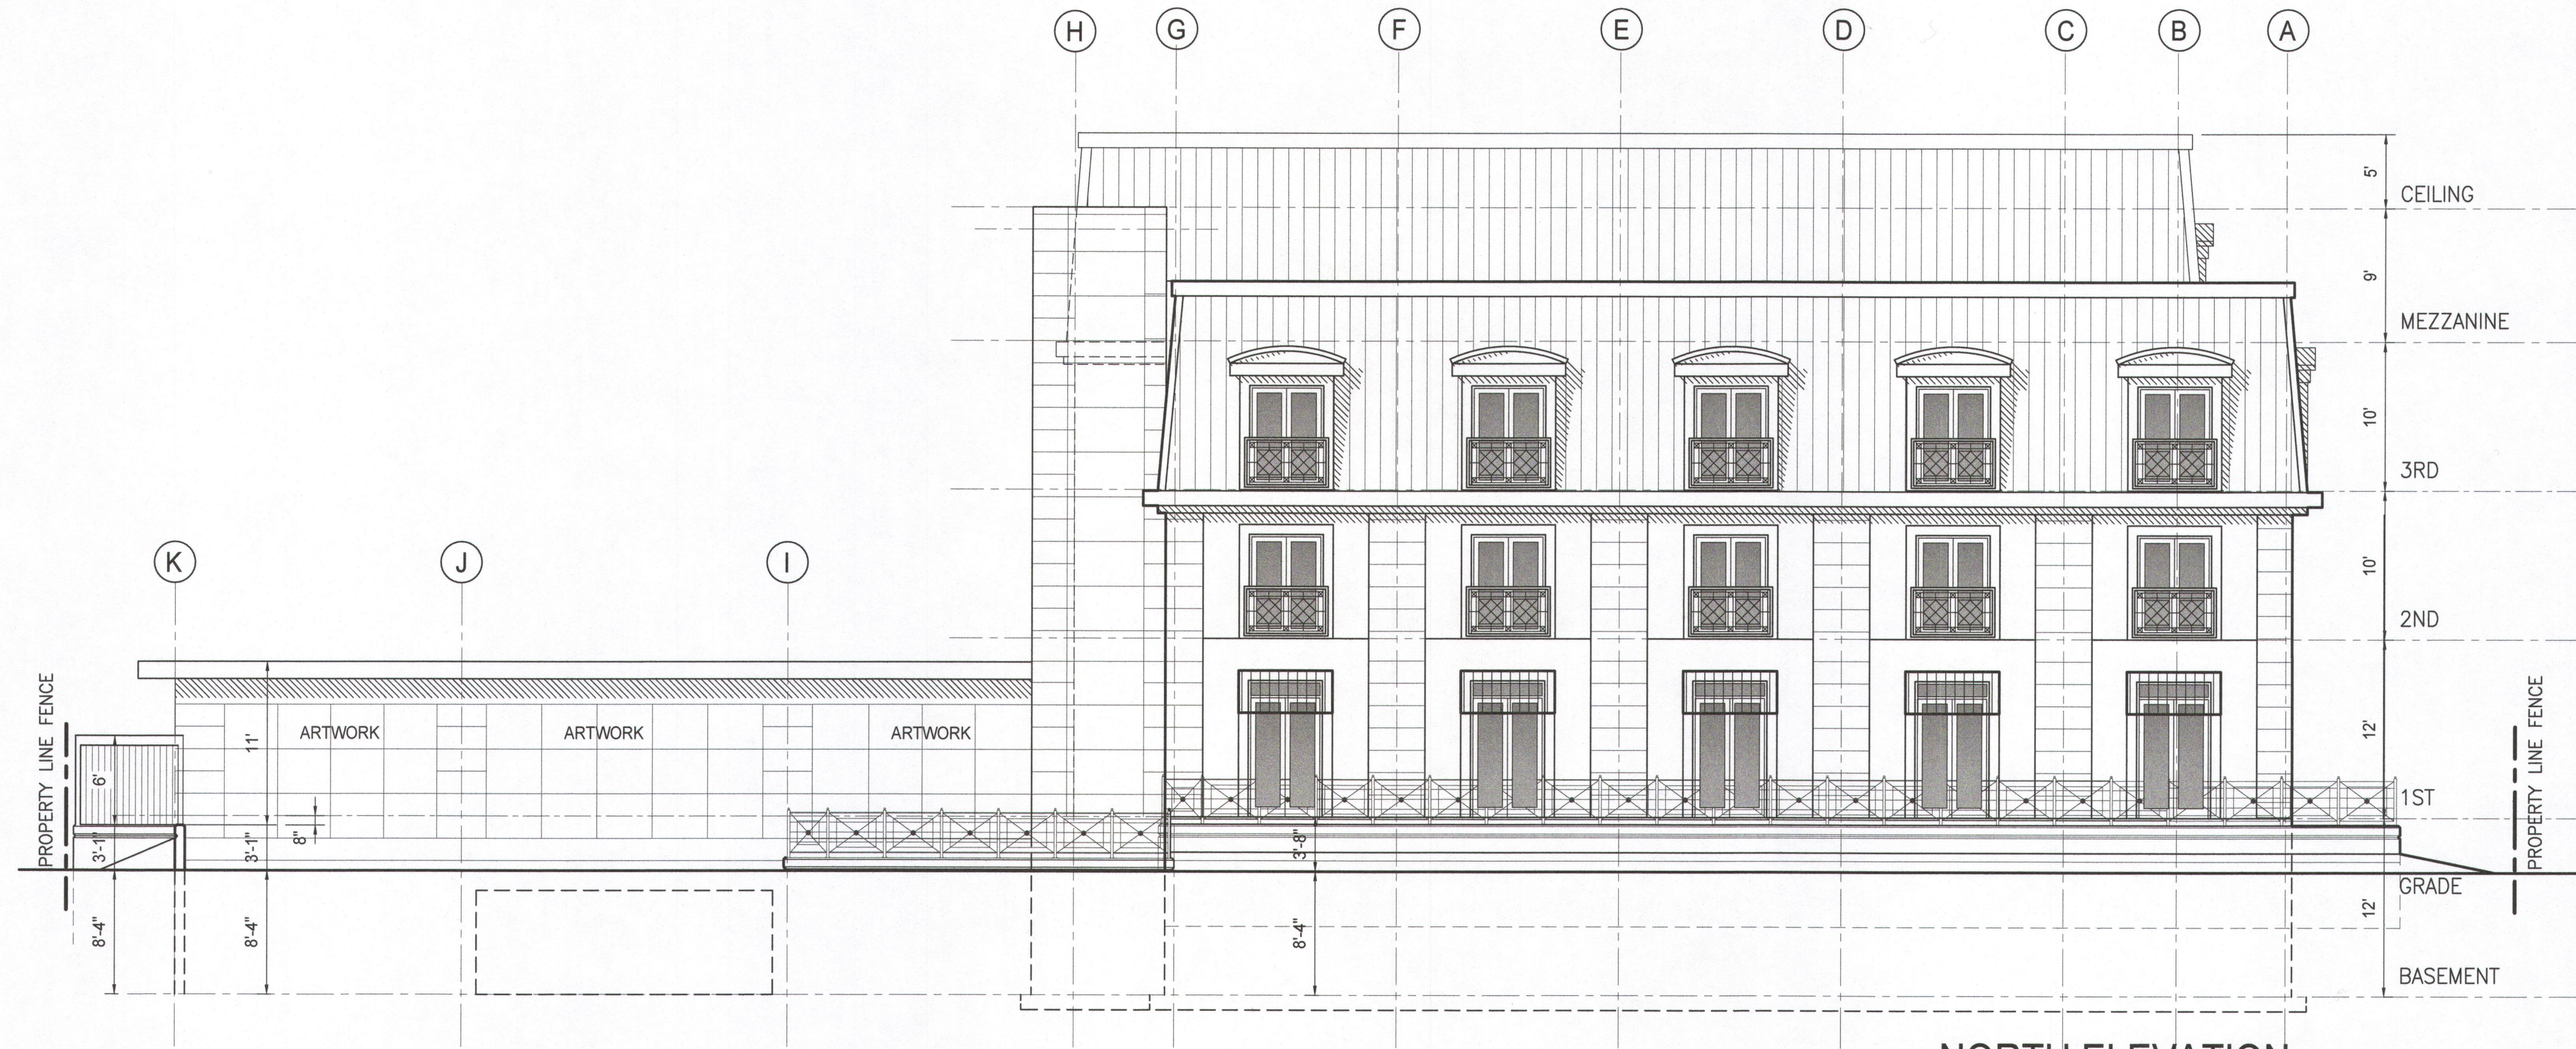

NORTH ELEVATION

SCALE: 1/8" = 12"

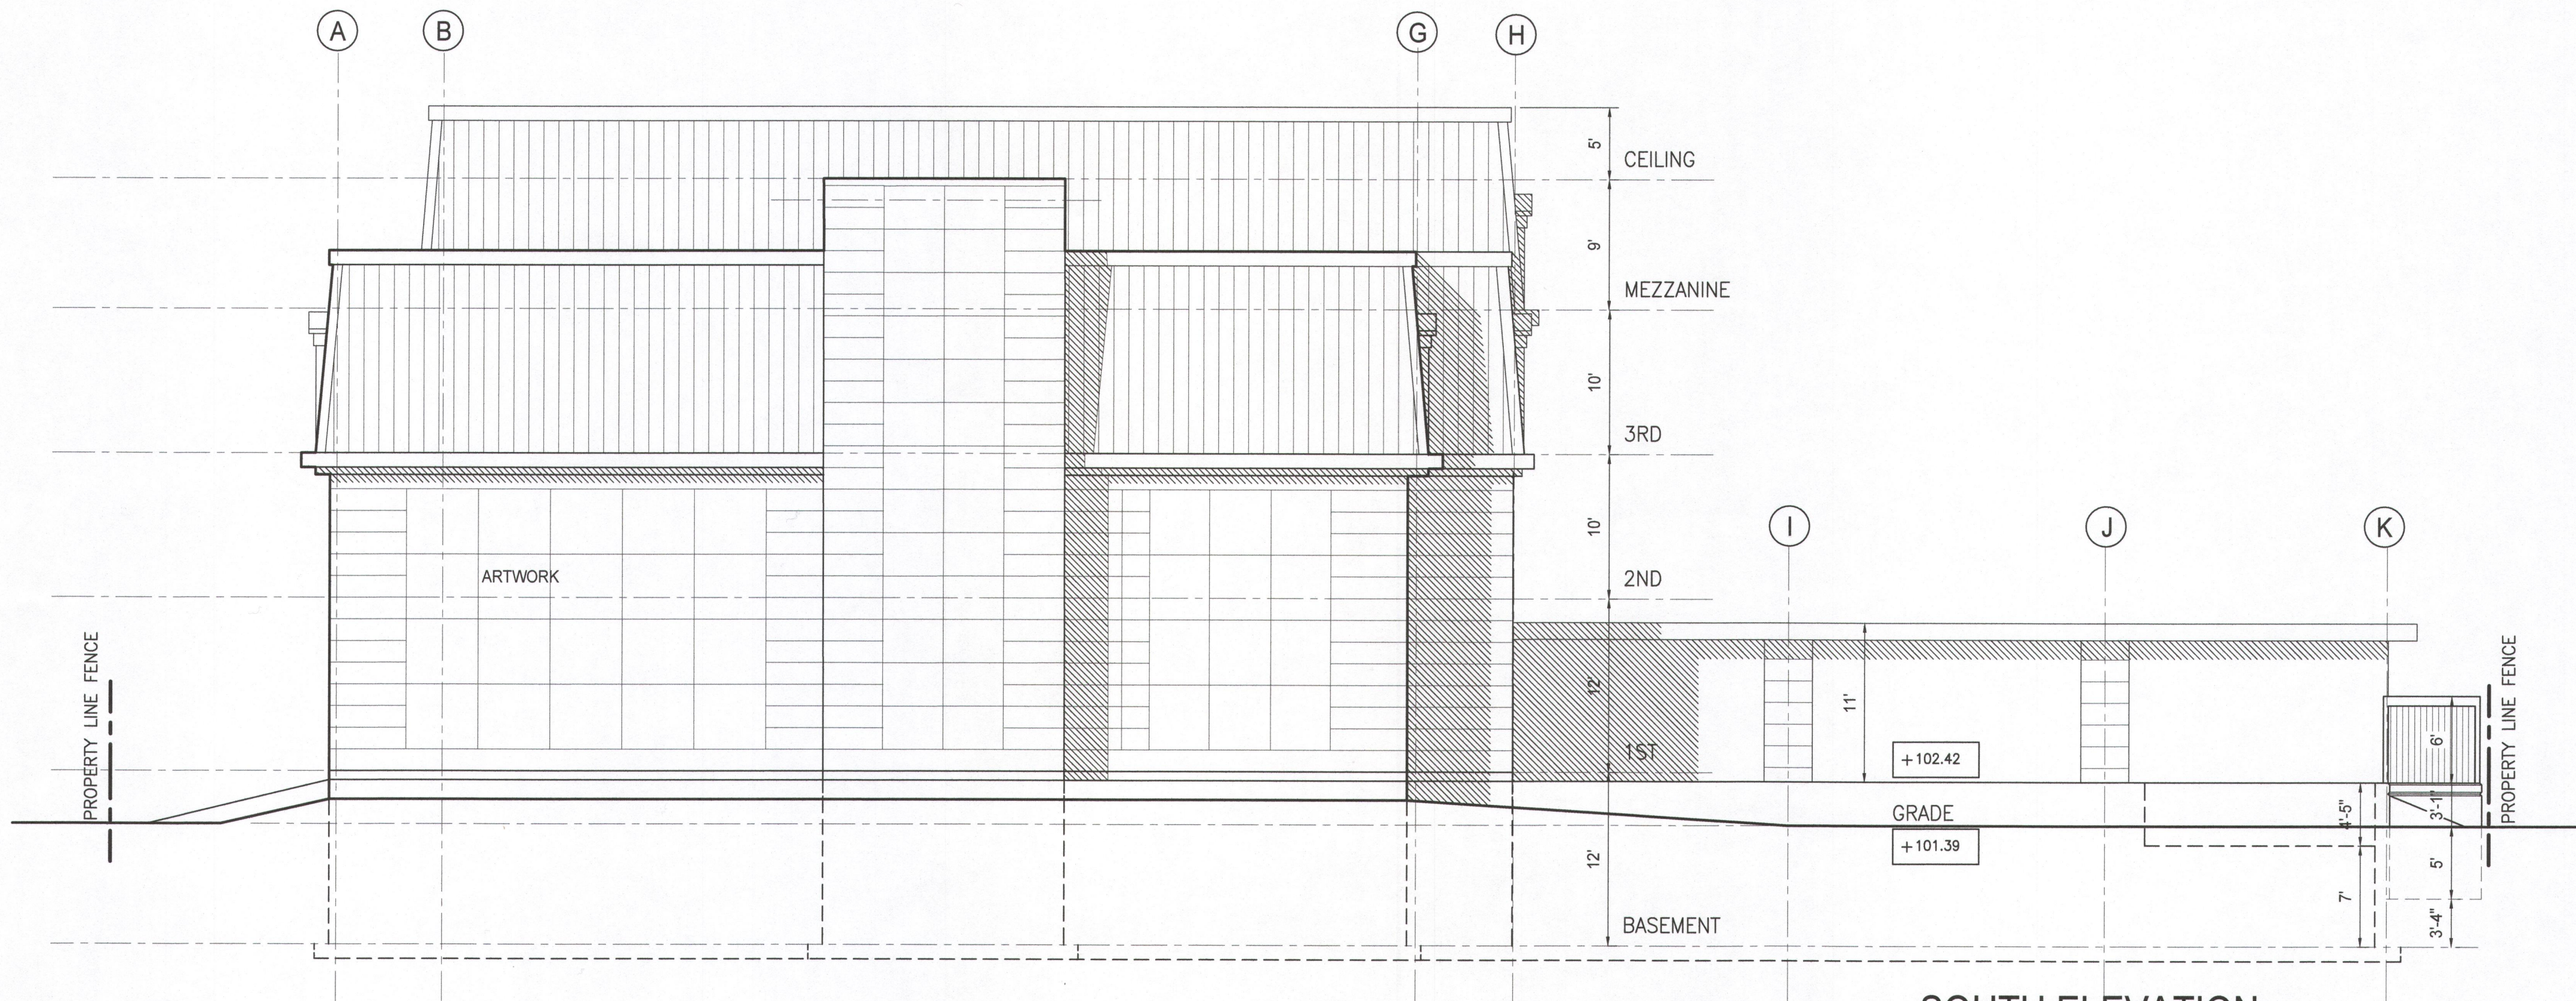

SOUTH ELEVATION

SCALE: 1/8" = 12"

1. COPYRIGHT OF THIS DRAWING IS RESERVED BY THE ARCHITECT. THE ARCHITECT BEARS NO RESPONSIBILITY FOR THE INTERPRETATION OF THESE DOCUMENTS BY THE ARCHITECT.
2. THESE CONTRACT DOCUMENTS ARE THE PROPERTY OF THE ARCHITECT. THE ARCHITECT BEARS NO RESPONSIBILITY FOR THE INTERPRETATION OF THESE DOCUMENTS BY THE ARCHITECT. THE ARCHITECT BEARS NO RESPONSIBILITY FOR THE INTERPRETATION OF THESE DOCUMENTS BY THE ARCHITECT.
3. DRAWINGS ARE NOT TO BE SCALED FOR CONSTRUCTION. THE CONTRACTOR IS TO VERIFY ALL EXISTING CONDITIONS AND DIMENSIONS REQUIRED TO PERFORM THE WORK AND REPORT ANY DISCREPANCIES WITH THE CONTRACT DOCUMENTS TO THE ARCHITECT BEFORE COMMENCING ANY WORK.
4. POSITIONS OF EXPOSED FINISHED MECHANICAL OR ELECTRICAL DEVICES, FITTINGS AND FIXTURES INDICATED ON THESE DRAWINGS GOVERN OVER THE MECHANICAL AND ELECTRICAL DRAWINGS. THOSE ITEMS NOT CLEARLY LOCATED WILL BE LOCATED AS DIRECTED BY THE ARCHITECT.
5. THESE DRAWINGS ARE NOT TO BE USED FOR CONSTRUCTION UNLESS NOTED BELOW AS "ISSUANCE FOR CONSTRUCTION".
6. ALL WORK IS TO BE CARRIED OUT IN CONFORMANCE WITH THE CODE AND BYLAWS OF THE AUTHORITIES HAVING JURISDICTION.
7. THE AUTHORS OF THESE PLANS AND SPECIFICATIONS GIVE NO WARRANTY OR REPRESENTATION TO ANY PARTY ABOUT THE CONSTRUCTABILITY OF THE WORK(S) REPRESENTED BY THESE PLANS. CONTRACTORS OR SUBCONTRACTORS MUST SATISFY THEMSELVES WHEN BIDDING AND AT ALL TIMES ENSURE THAT THEY CAN PROPERLY CONSTRUCT THE WORK REPRESENTED BY THESE PLANS.

NO	DATE	DESCRIPTIONS
4		
3		
2	NOV 29,23	REZONING
1	NOV 10,23	PRELIMINARY DESIGN

REVISIONS

OWNER:
LAIS HOTEL PROPERTIES
LIMITED

48 JOHN STREET, PO BOX 1011
NIAGARA -ON-THE-LAKE, ON
ONTARIO, LOS 1JO

PROJECT:

49 ROOMS HOTEL

3823 MAIN STREET
JORDAN, ONTARIO

DRAWING:

SOUTH & NORTH
ELEVATIONS

SCALE: 1/8" = 12"

ARCHWAY
AND ASSOCIATE ARCHITECTS

7 VERGORDA CIRCLE
ST.CATHARINES, ONTARIO
L2T 2P1
TEL. 1905 685 9010
FAX. 1905 685 7950
mail@archwayarchitects.com

DATE :NOV 2023

DESIGN :

DRAFTING :

PRINT :

PROJECT :

DRAWING NO.

A-107