



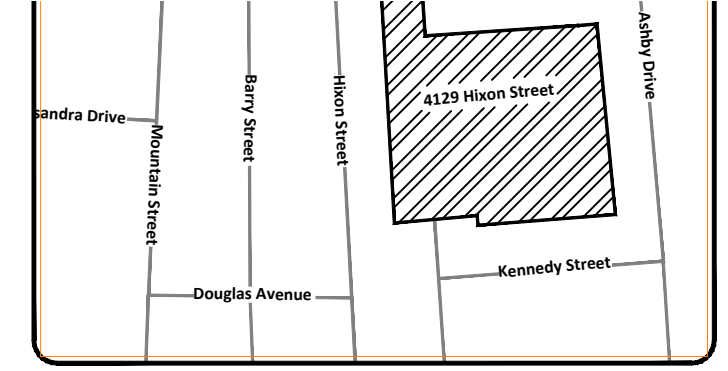


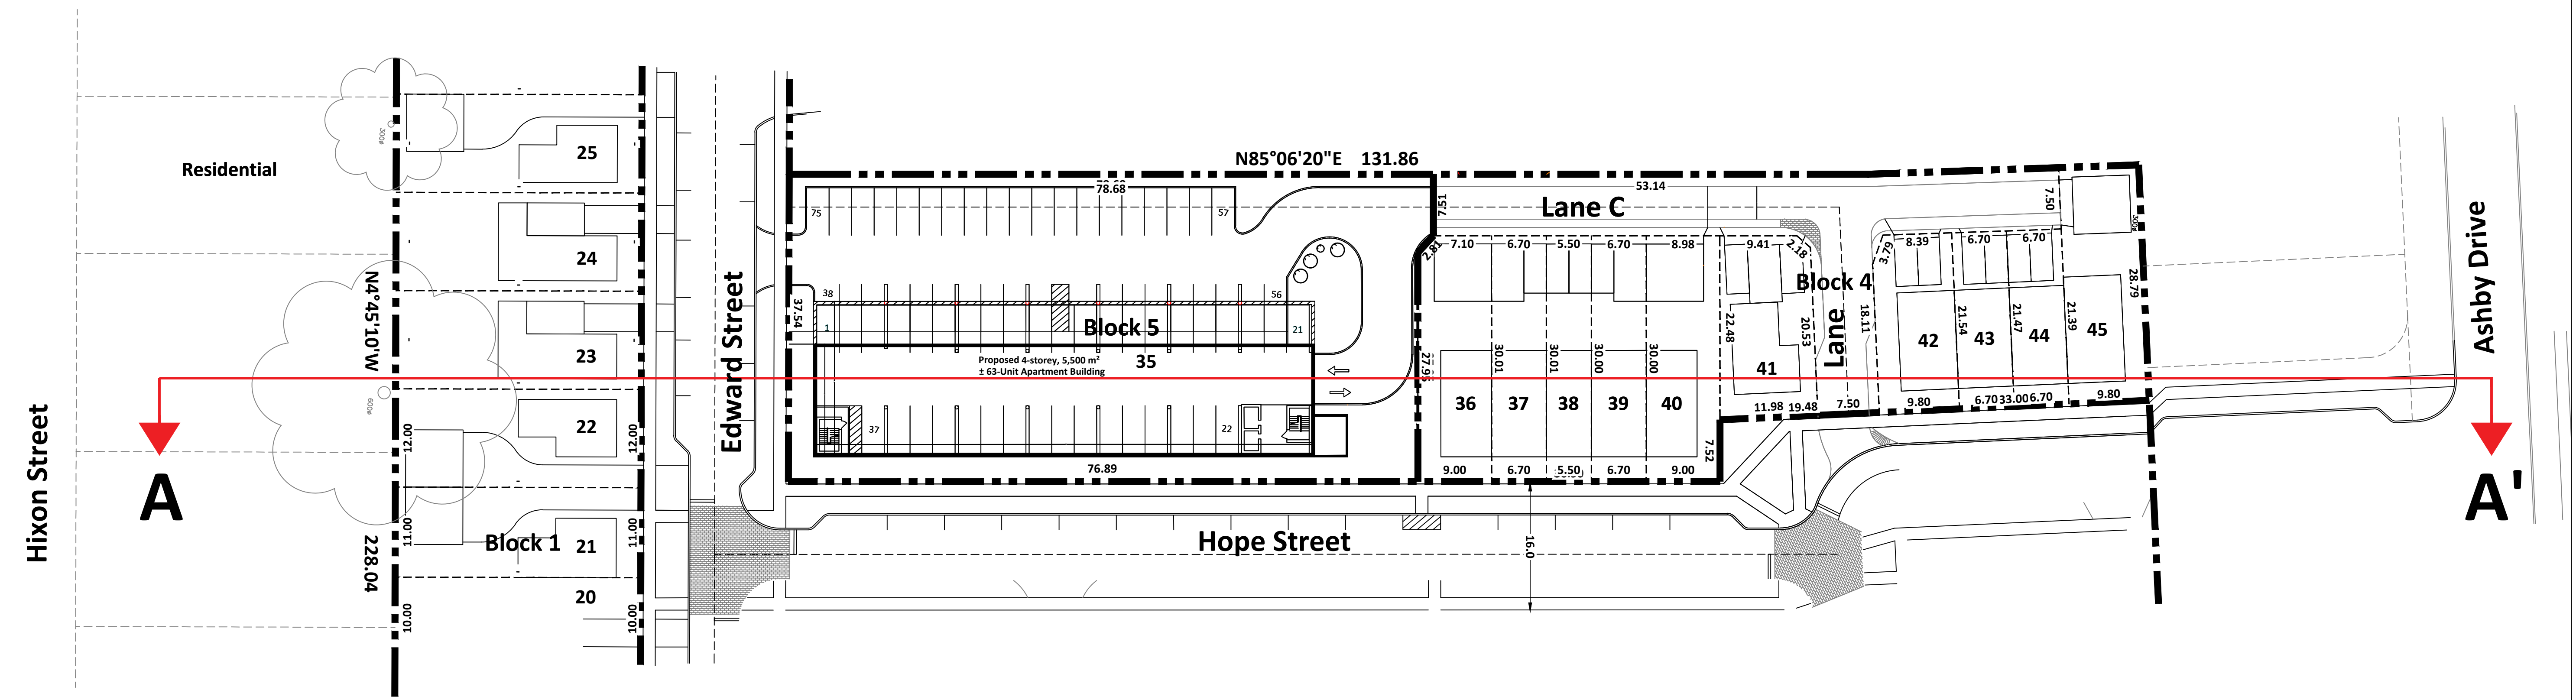

Key Plan
NTS

Scale = 1:400

- NOTES:
- Building elevations are conceptually only.
 - Existing:
 - Topographic information derived from topographic sketch prepared by Chambers & Associates Surveying.
 - Dated : 2021-11-29.
 - Proposed grades are conceptual.

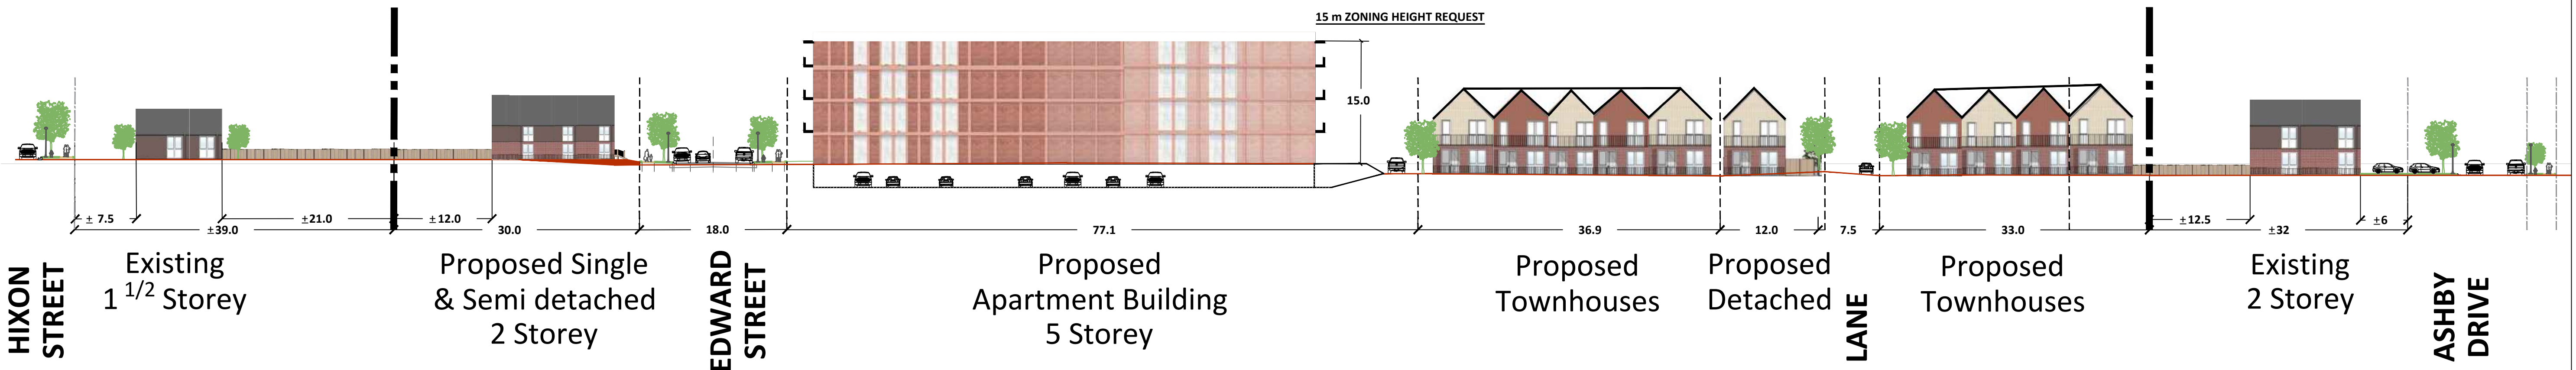

Section A-A'

#	Date	Revision	Initial
0			
1			
2			
3			
4			
5			
6			




better neighbourhoods
DEVELOPMENT CONSULTANTS
190A Ontario Street, Ontario L2R 5K9
Office: 905.684.8585 betterneighbourhoods.ca

PROJECT TITLE:
4129 Hixon St,
Beamsville, ON

DRAWING TITLE:
Broad site
Cross-Section A-A'

DATE OF ISSUE:
2024-01-25

DRAWING No: 0292-CS-1	REV. NO: 0
--------------------------	---------------

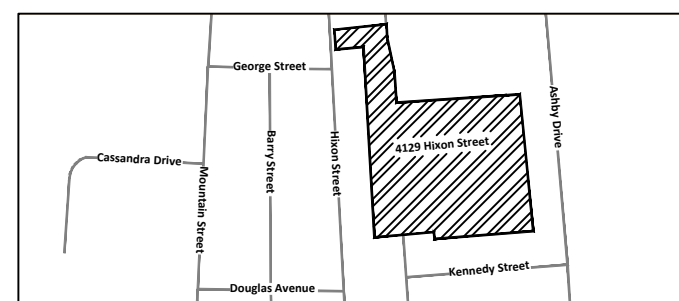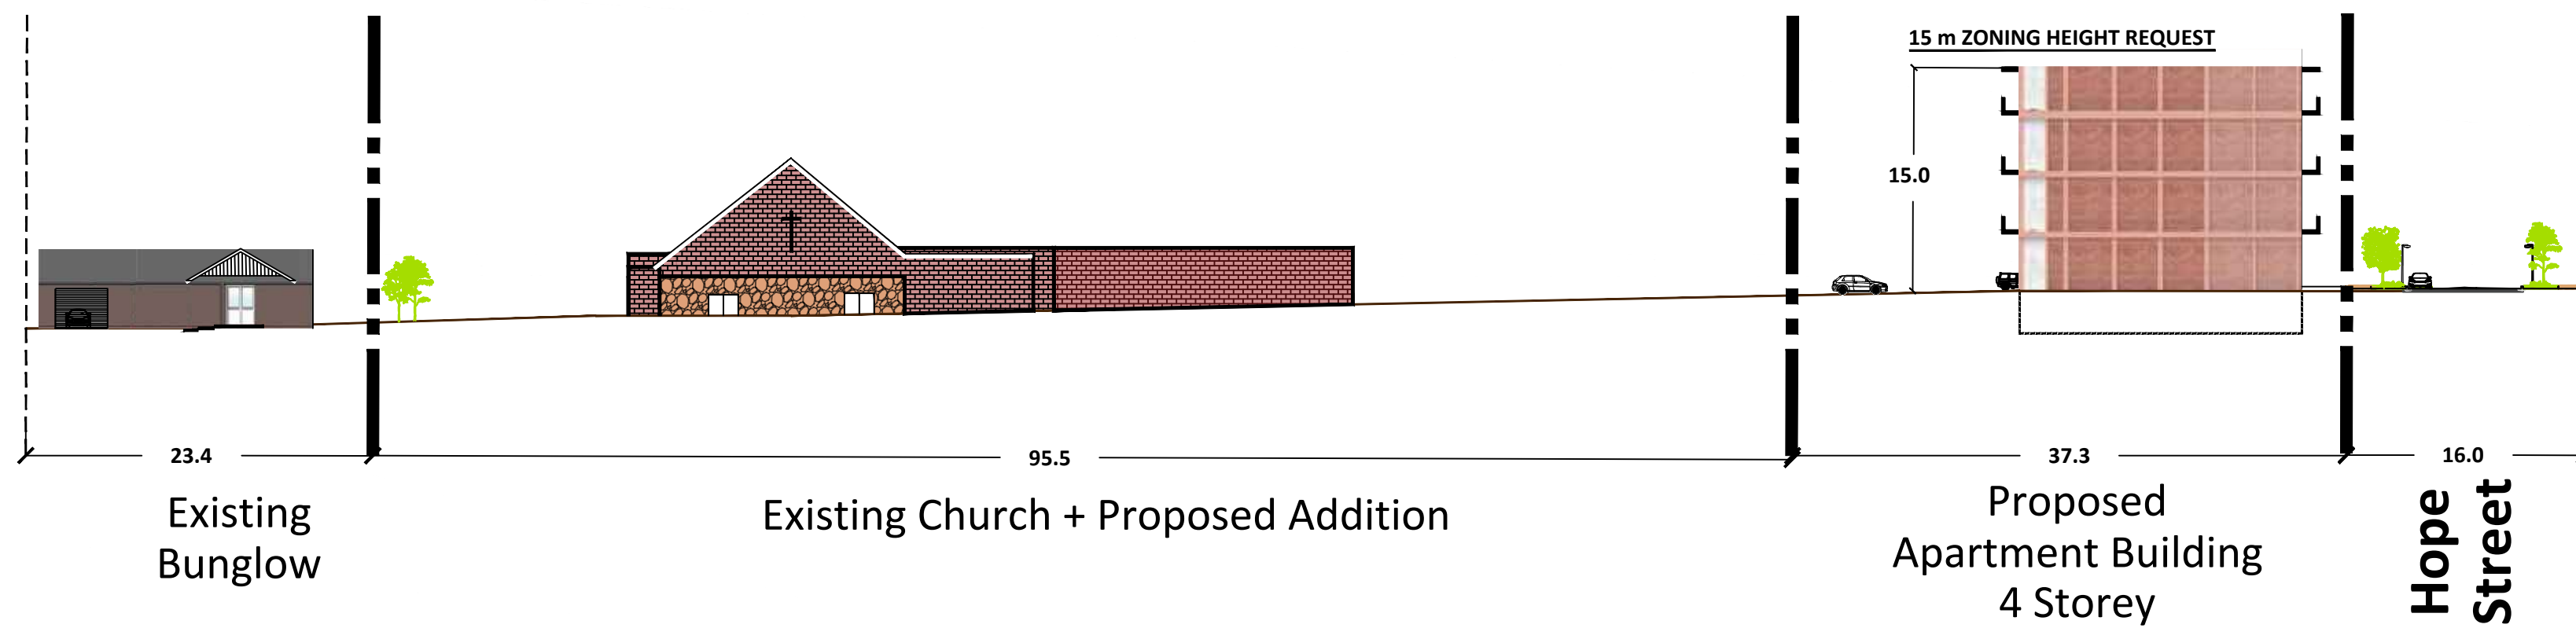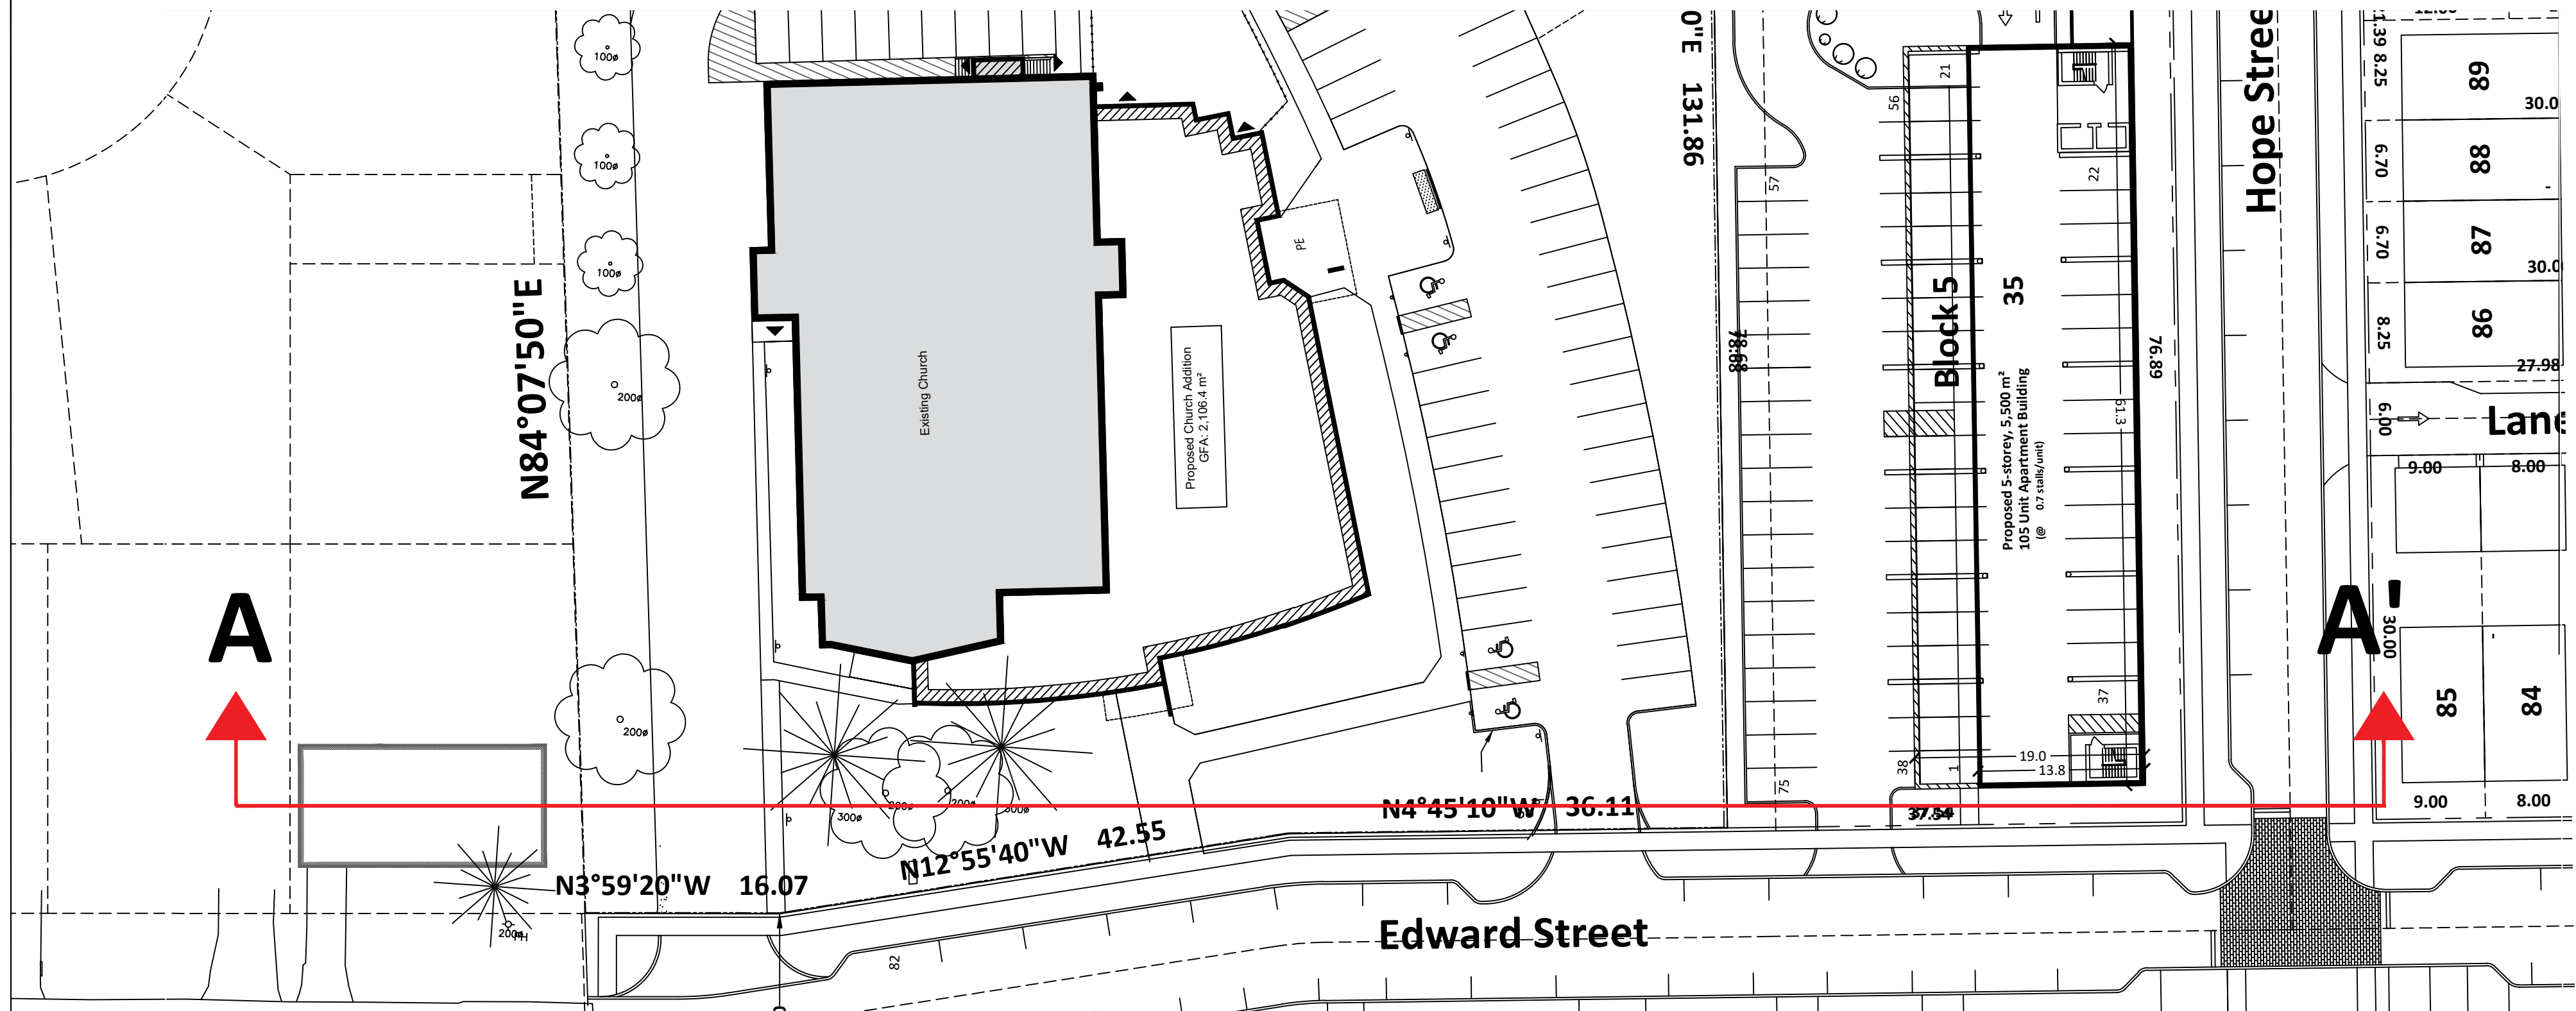

Key Plan
NTS



Scale = 1:50

#	Date	Revision	Initial
1			
2			
3			
4			
5			
6			

better neighbourhoods
DEVELOPMENT CONSULTANTS
190A Ontario Street, St Catharines, ON
L2R 5K9 Studio: 905-684-8585

PROJECT TITLE:
**Vintage Heights
Lincoln, Ontario**

DRAWING TITLE:
Street Cross-Sections

DATE OF ISSUE:
2024-02-16

DRAWING No:
0292-SCS-1

REV No:
0